


Approx.

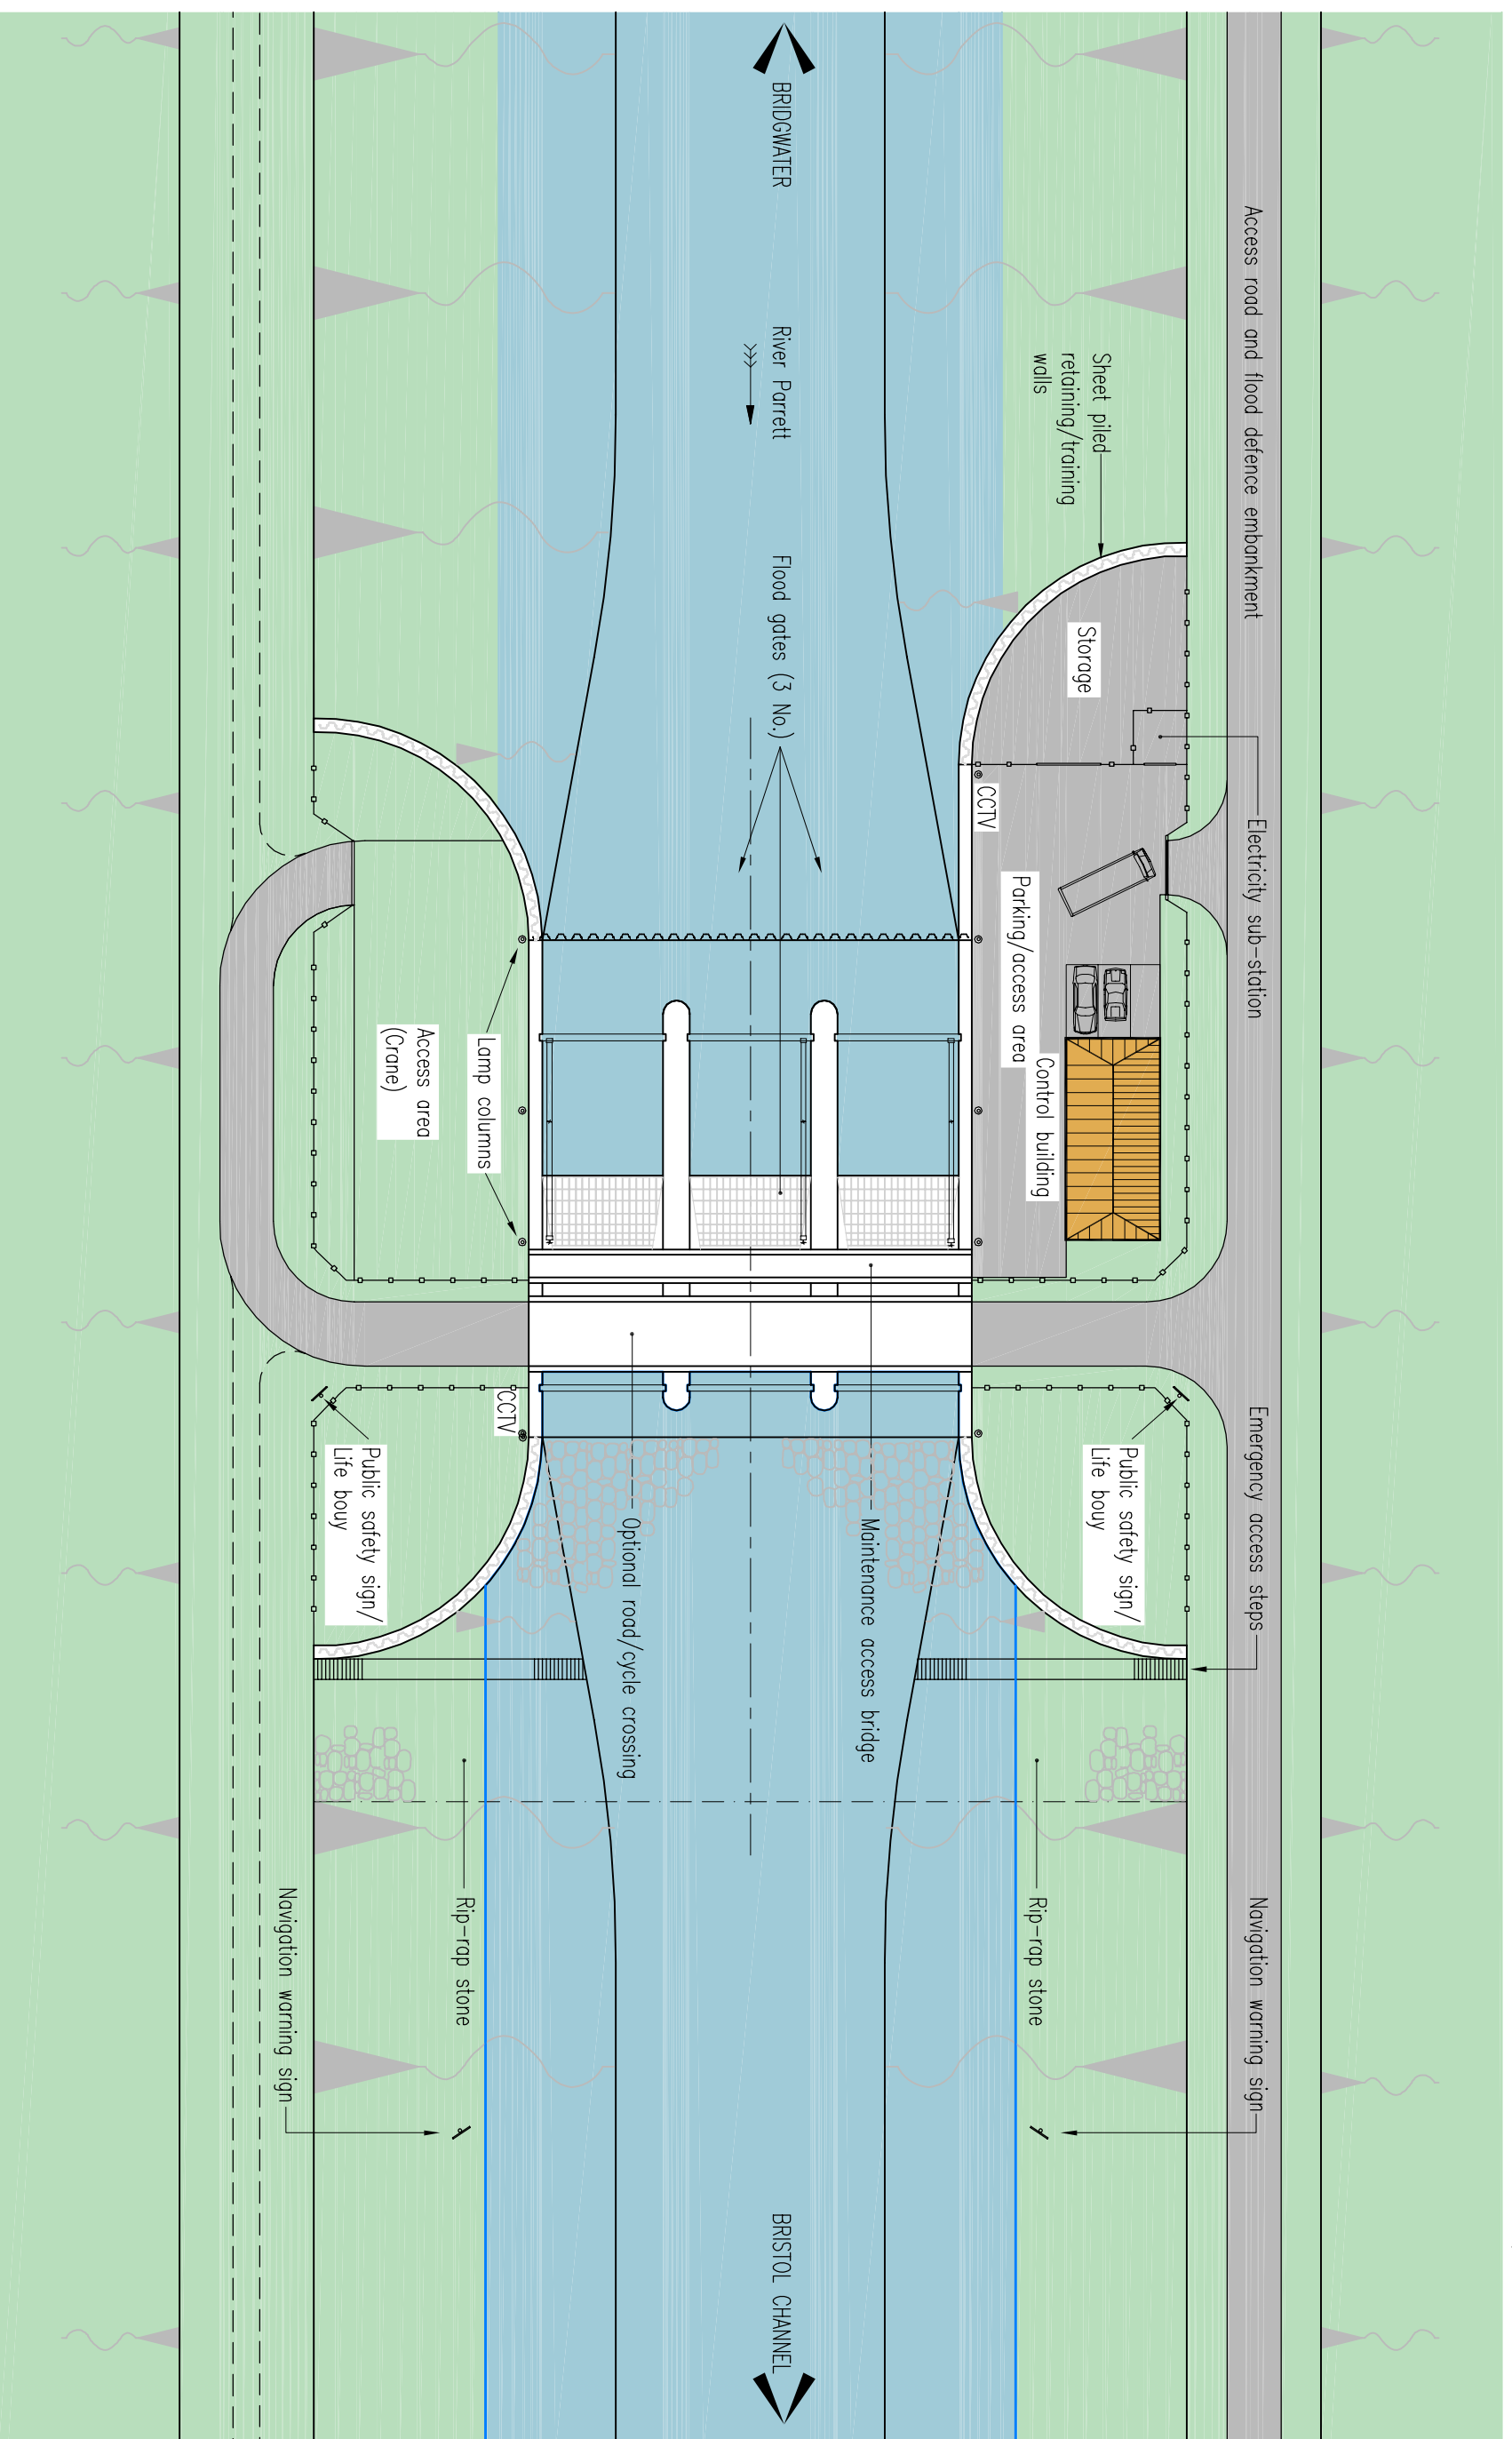

A38

Sedgemoor
IN SOMERSET



Environment
Agency



BLACK & VEATCH

Black & Veatch Limited

Registered office

Grovenor House, 89 London Road, Rehill, Surrey, RH1 1LD, United Kingdom
Tel: +44(0)1737 774 155 E-mail: bv@bv.com

NEW TIDAL BARRIER
SCHEMATIC PLAN
FIGURE 5